


Terrasond GmbH & Co. KG	Projekt: Höchstädt a. d. Donau, Bohrungen 2021	Anlage 4.2.2
St.-Ulrich-Straße 12 - 16	Projektnr.: 2020-0195-1	Blatt 6
89312 Günzburg-Deffingen	Koordinaten: 4393093.68 / 5389790.22	
Tel.: 08221/906-0, Fax: 08221/906-40	Maßstab: 1: 100 / 1: 20	

GWM 6/21


Ansatzpunkt: 433.80 m DHHN2016

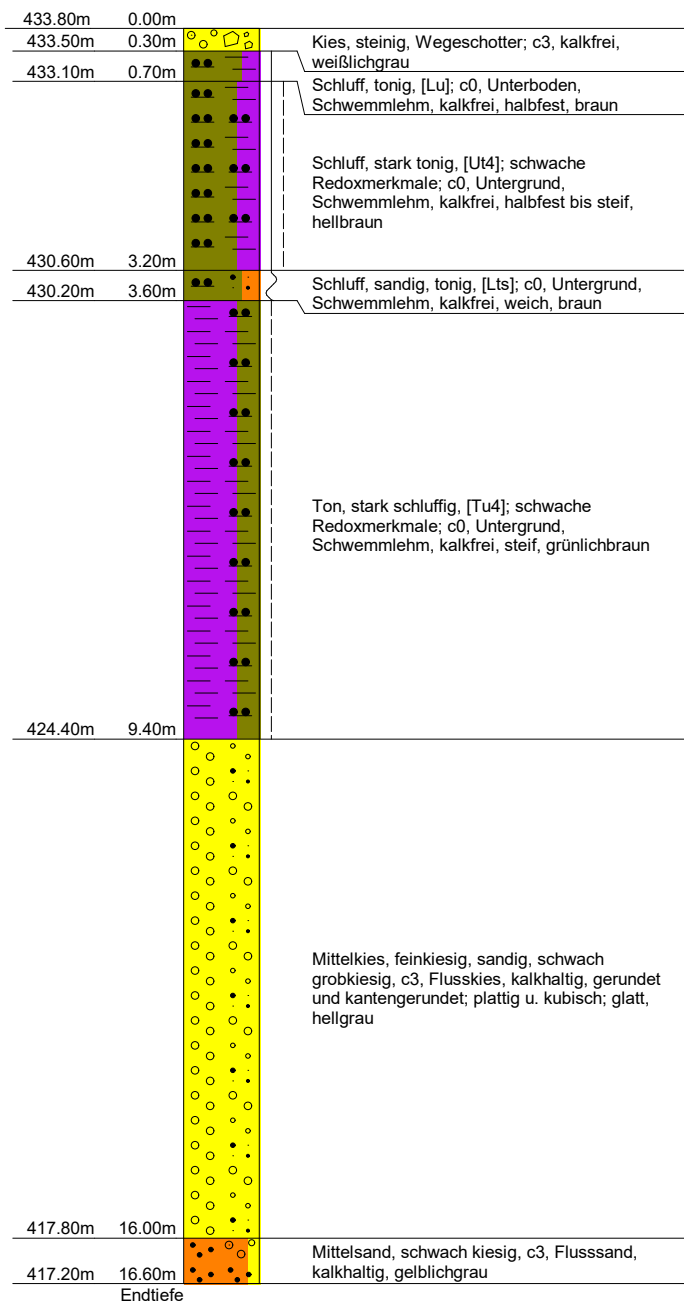

GW ▽ 13.20m
 (21.04.2021) 14:00h
 GW ▽ 13.82m
 (21.04.2021) 15:40h

GWM 6/21

433.65 DHHN2016

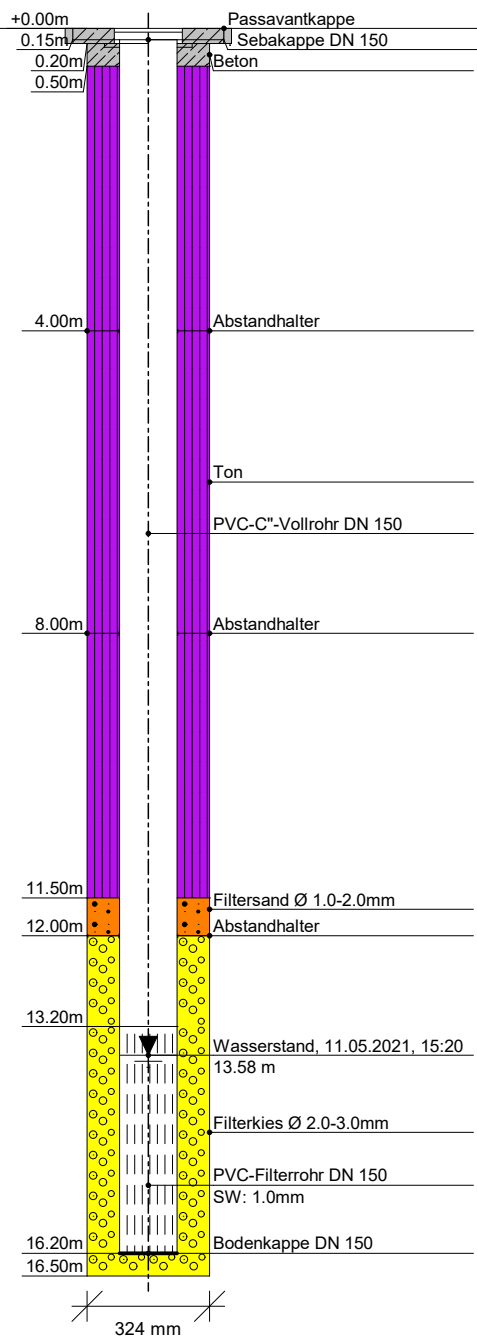

Terrasond GmbH & Co. KG	Projekt: Höchstädt a. d. Donau, Bohrungen 2021	Anlage 4.2.2
St.-Ulrich-Straße 12 - 16	Projektnr.: 2020-0195-1	Blatt 7
89312 Günzburg-Deffingen	Koordinaten: 4393192.80 / 5390405.72	
Tel.: 08221/906-0, Fax: 08221/906-40	Maßstab: 1: 100 / 1: 20	

GWM 7/21
Ansatzpunkt: 436.18 m

GWM 7/21
436.05 DHHN2016

